



Gor Badminton Aspgn

Darn Dam Thai Tea

S

Workshop Furniture

Abid

Kubis III Dalam A

Dylan Residence

Jl. Kubis III Dalam B

Gg.H.Kojam

Majlis Tafsir Al-Qur'an

Graha Mutiara II

Jl. Sawi

WARTEK

BERKAH JAWA

Bel Lele Arum Cahaya


EGARASA

Soto ayam Semarang

Pulo Air

Paradesa Cinere

Jl. Pulo Air II

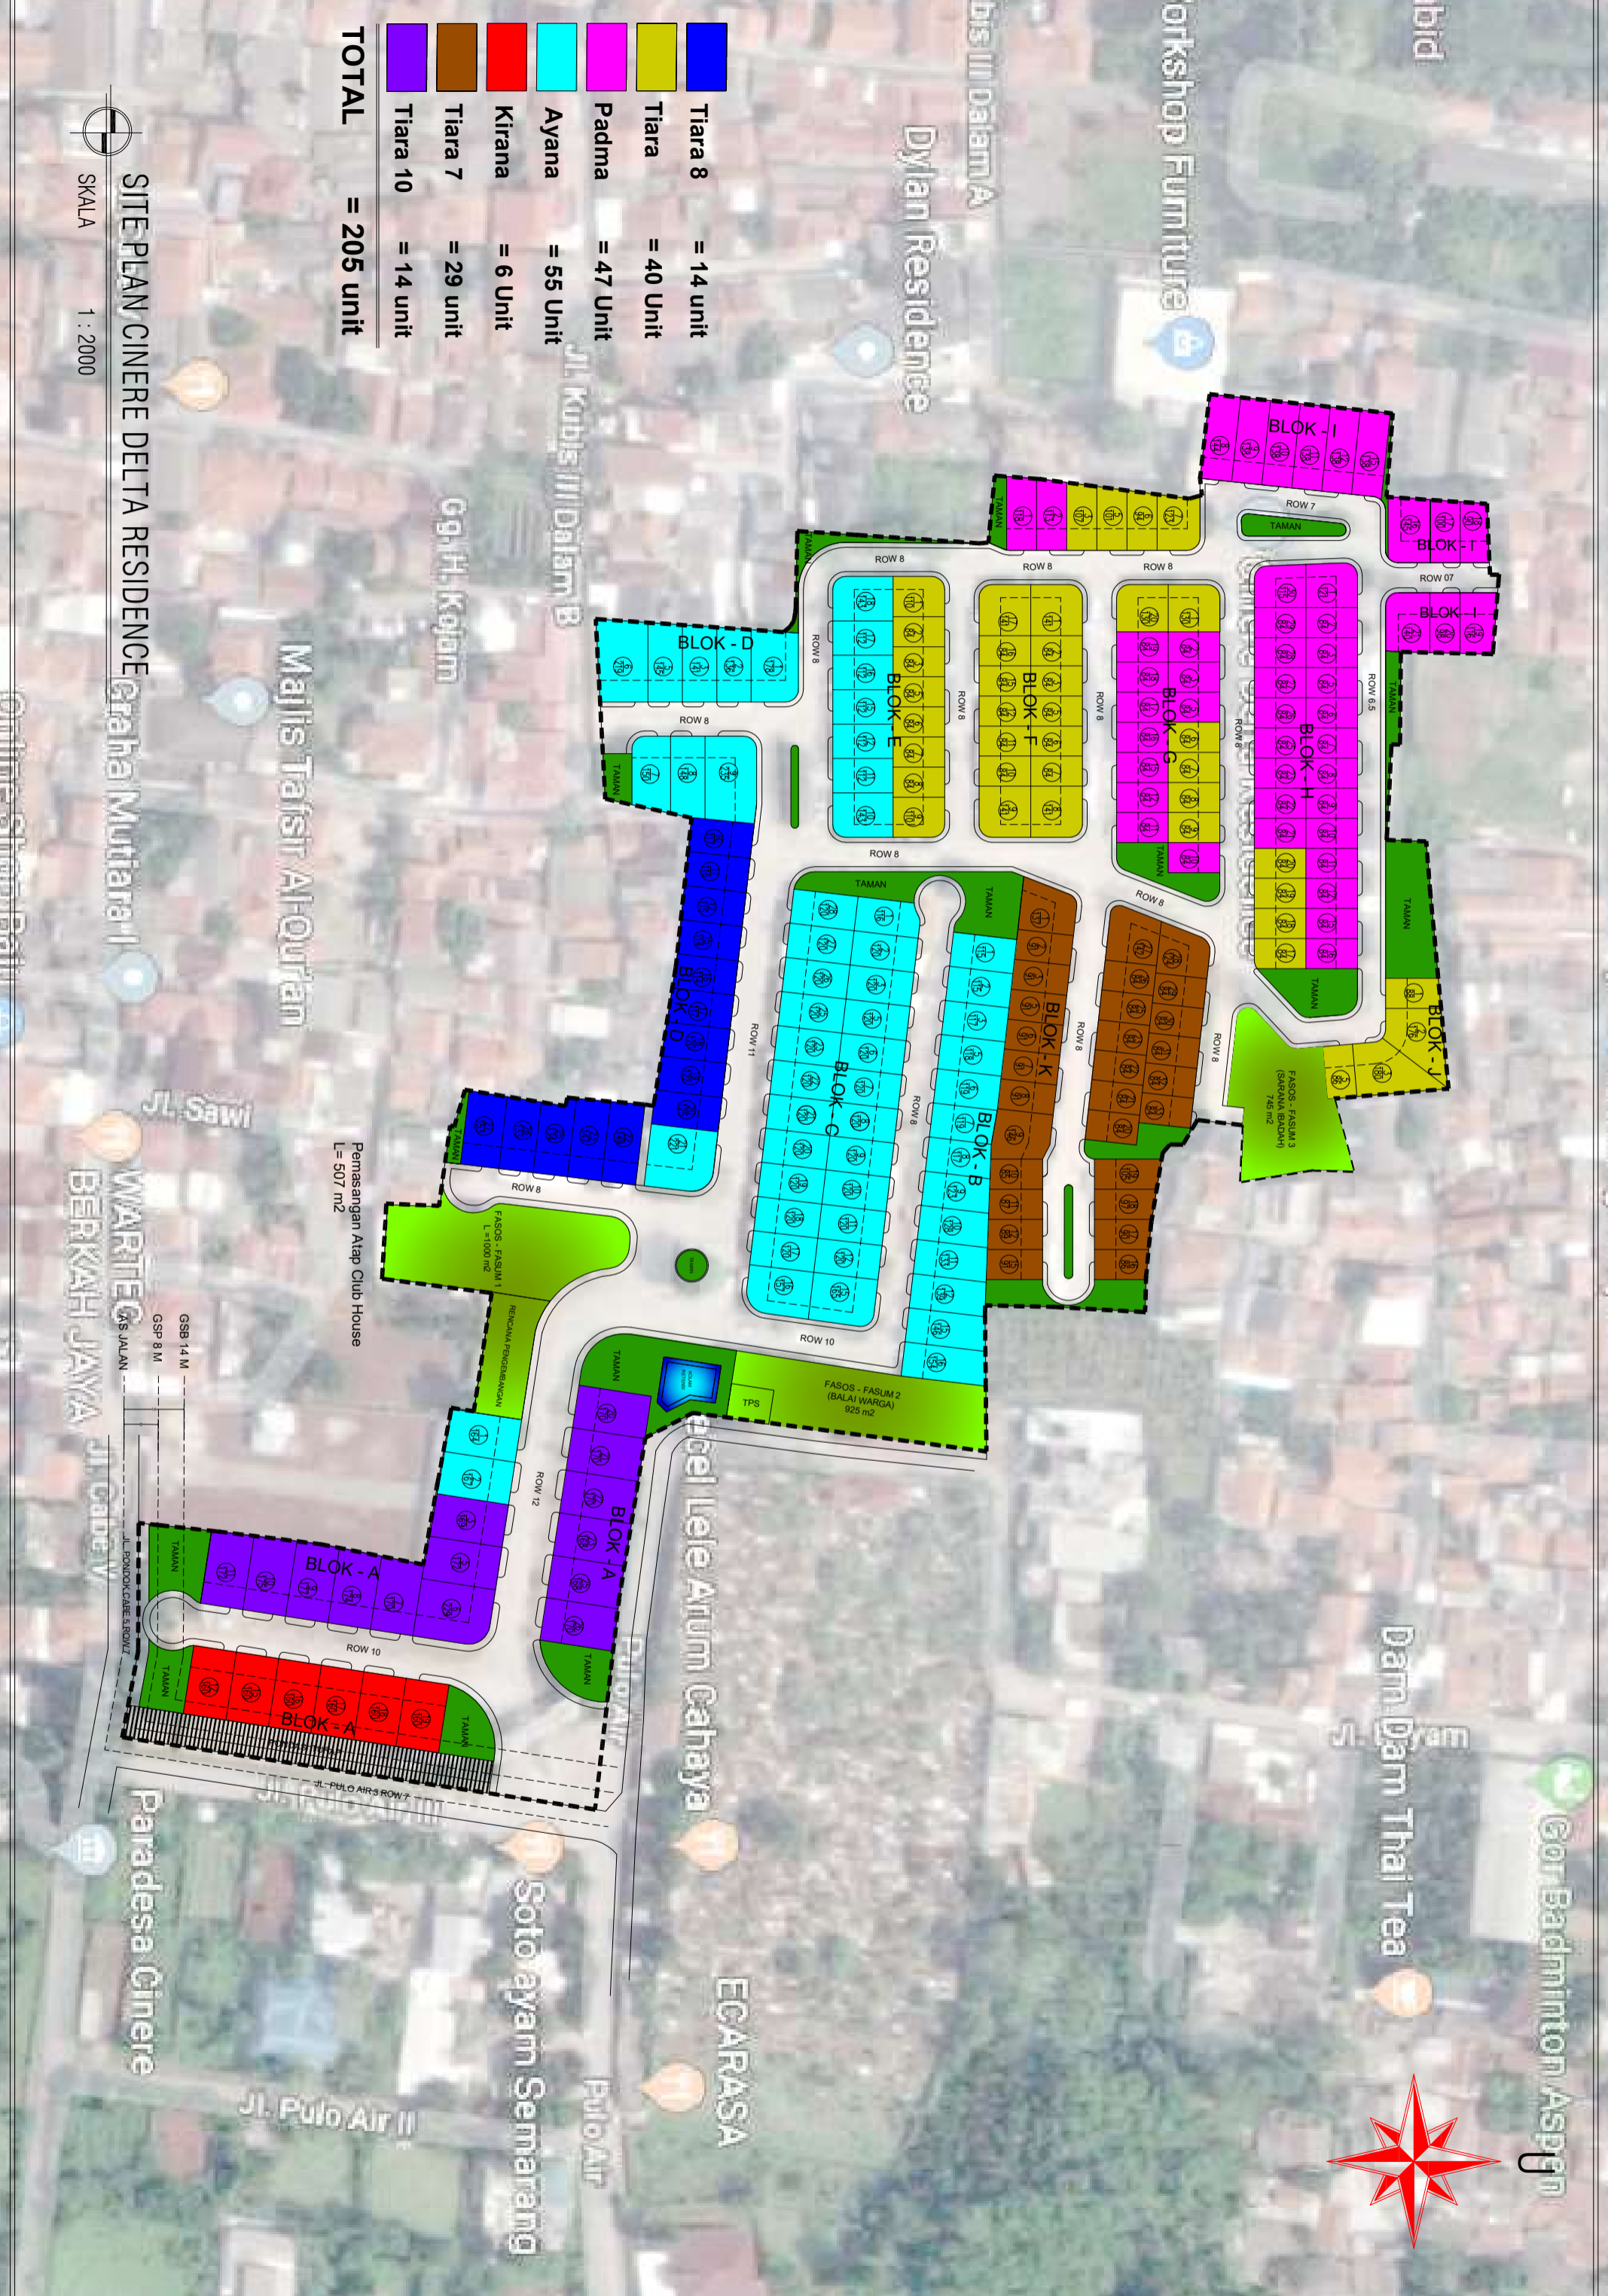

	Tiara 8	= 14 unit
	Tiara	= 40 Unit
	Padma	= 47 Unit
	Ayana	= 55 Unit
	Kirana	= 6 Unit
	Tiara 7	= 29 unit
	Tiara 10	= 14 unit

TOTAL = 205 unit

Pemasangan Atap Club House
L= 507 m²

GSB 14 M
GSP 8 M



SITE PLAN CINERE DELTA RESIDENCE

SKALA
1 : 2000

Online Shop Batu