
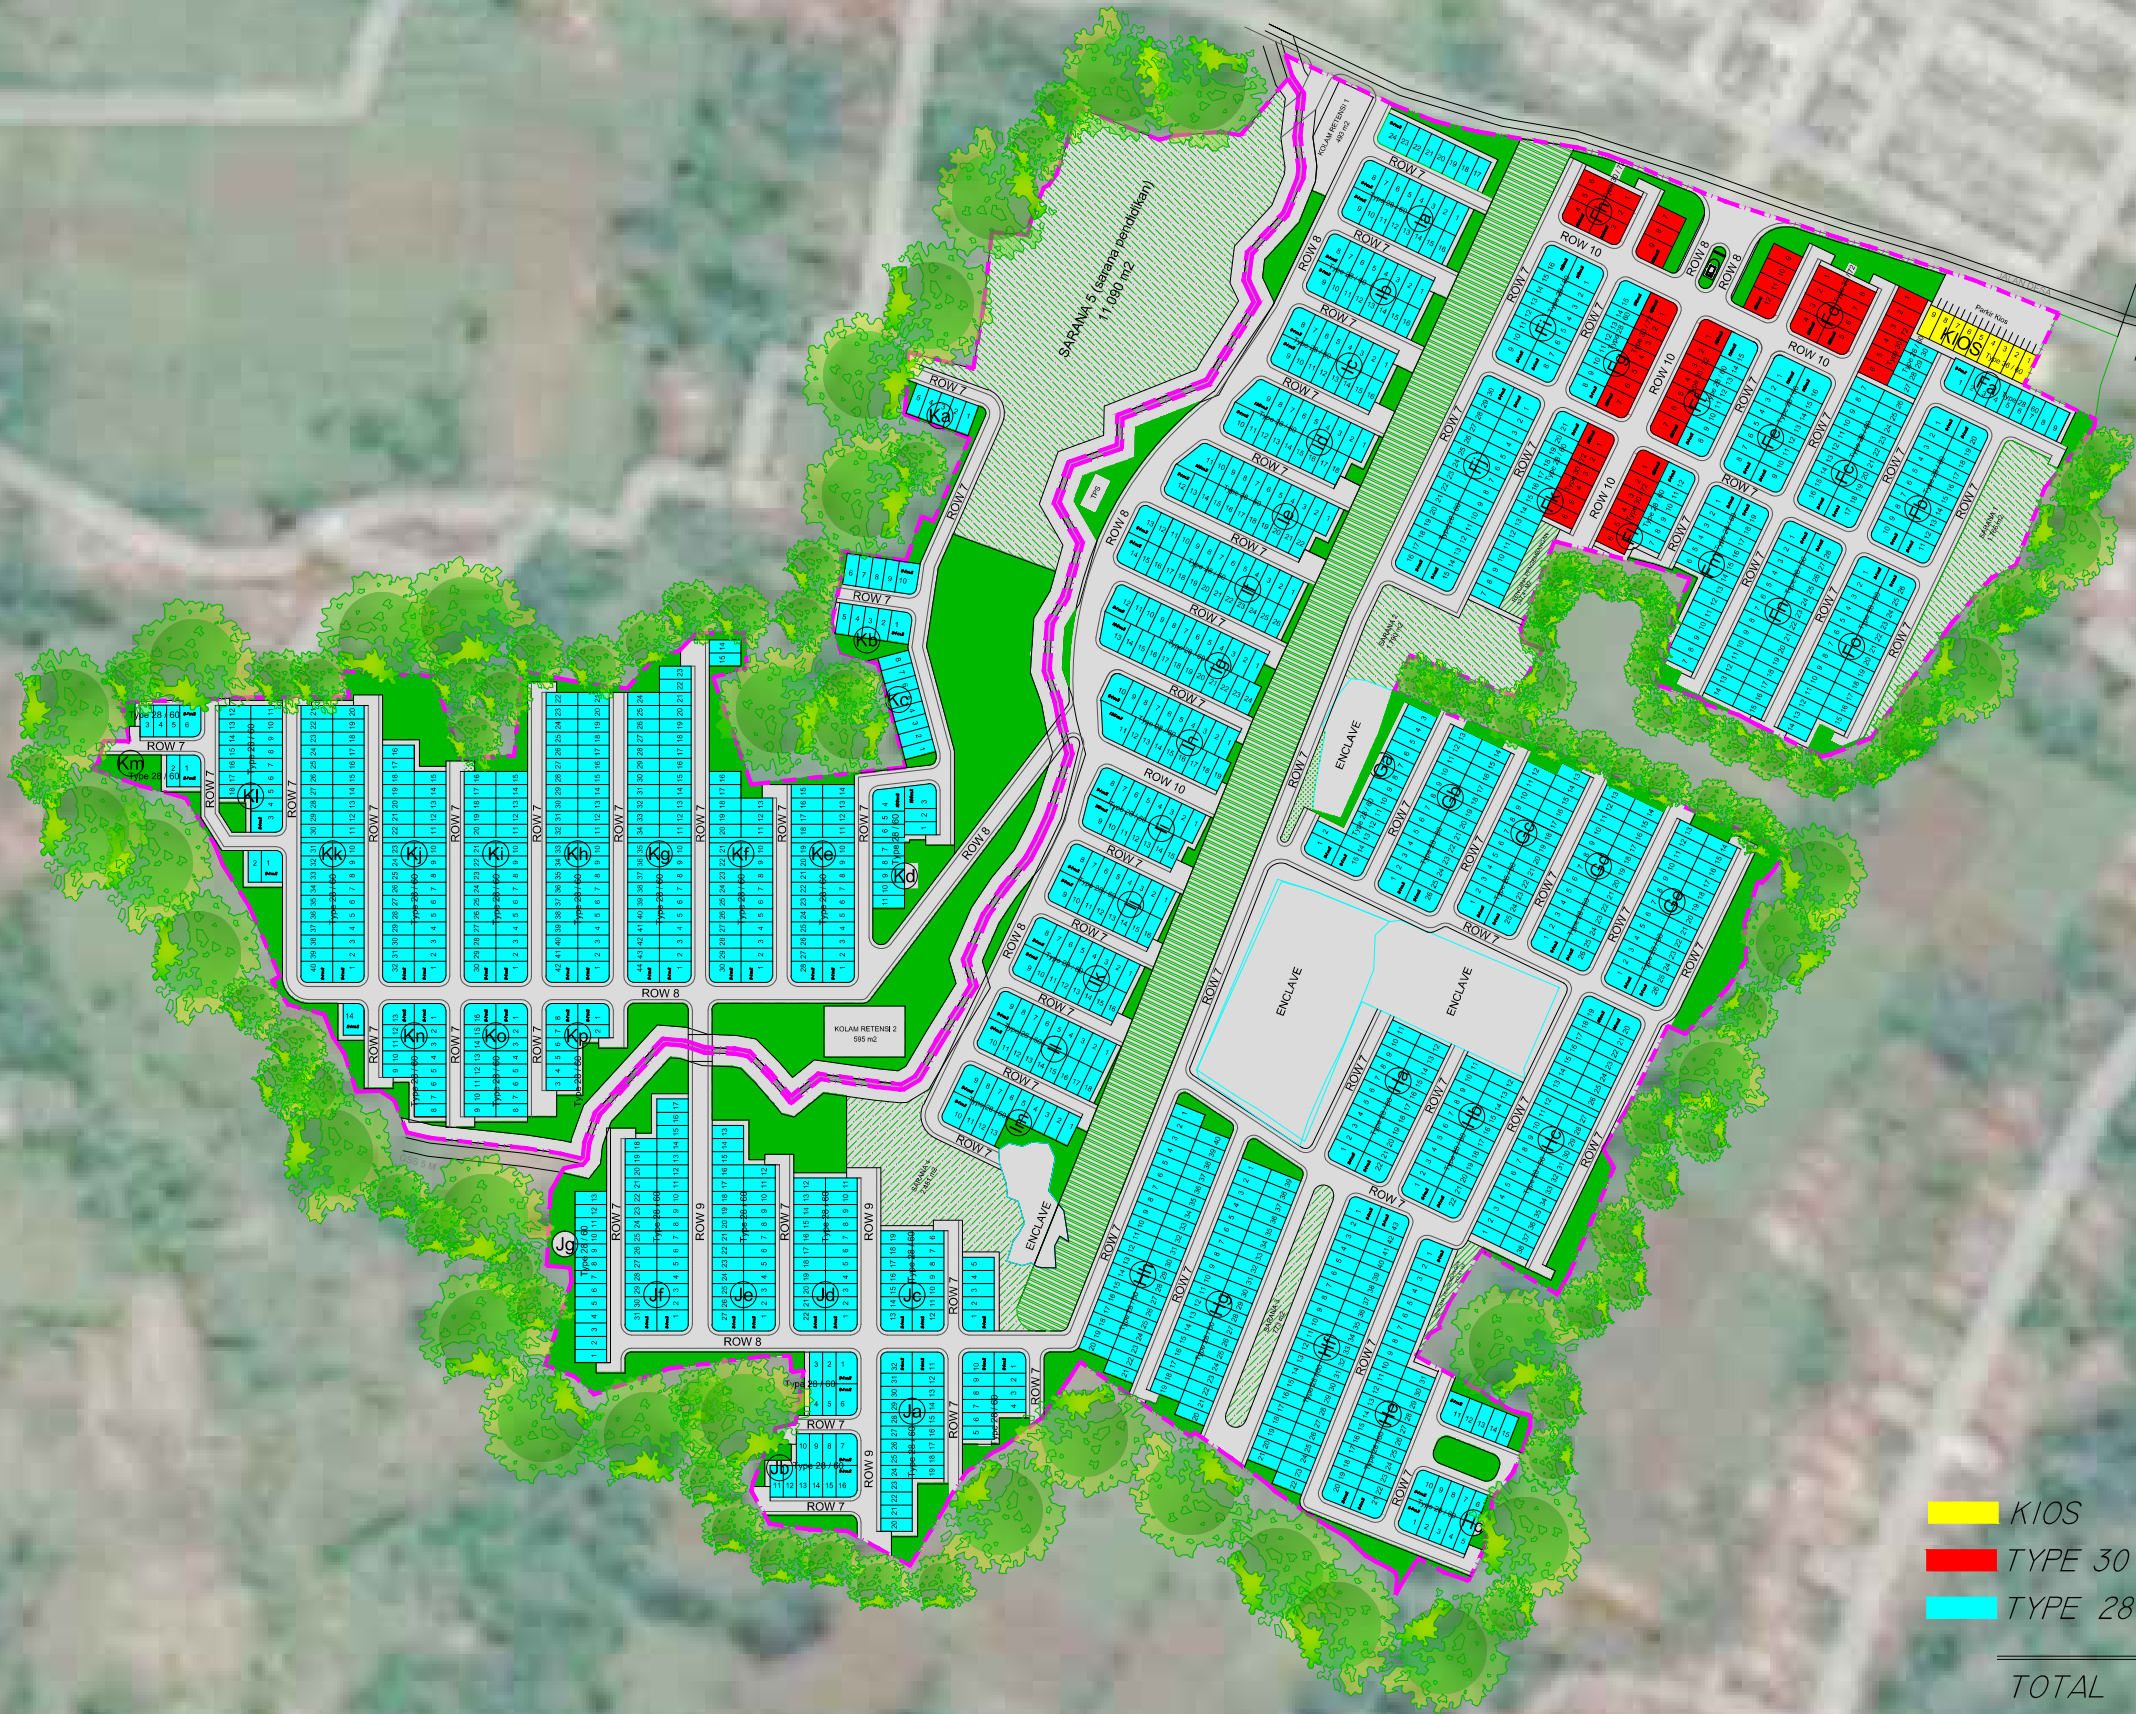


SITE PLAN PURI ARRAYA EXTENSION 2

PT. DELTA PINANG MAS

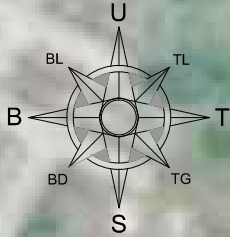

KIOS	5 x 12	: 9 UNIT
TYPE 30	6 x 12	: 53 UNIT
TYPE 28	5 x 12	: 1.338 UNIT
TOTAL		: 1.400 UNIT